
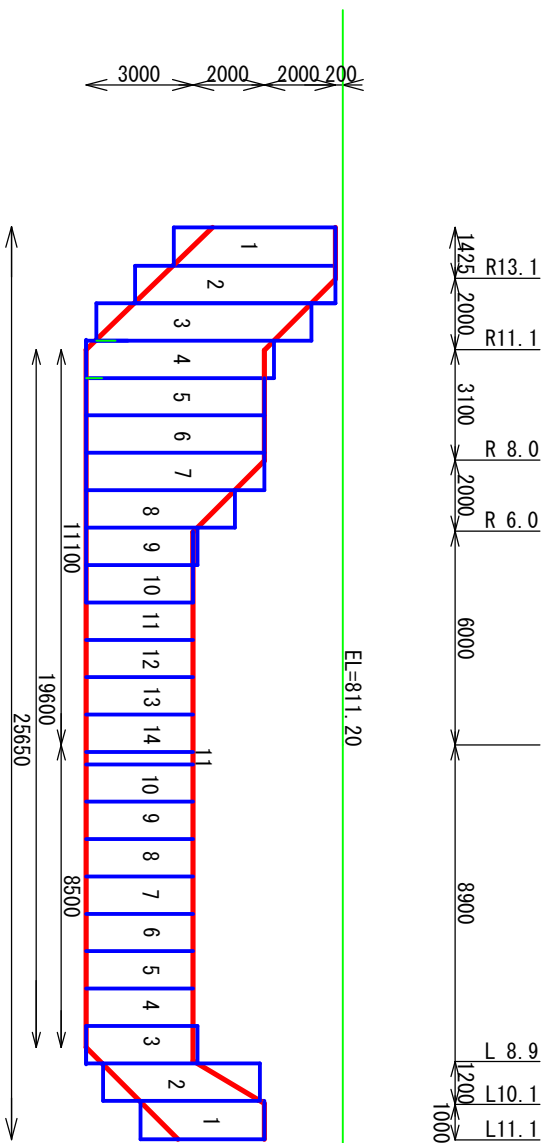


柱列杭配列图 S=1:150

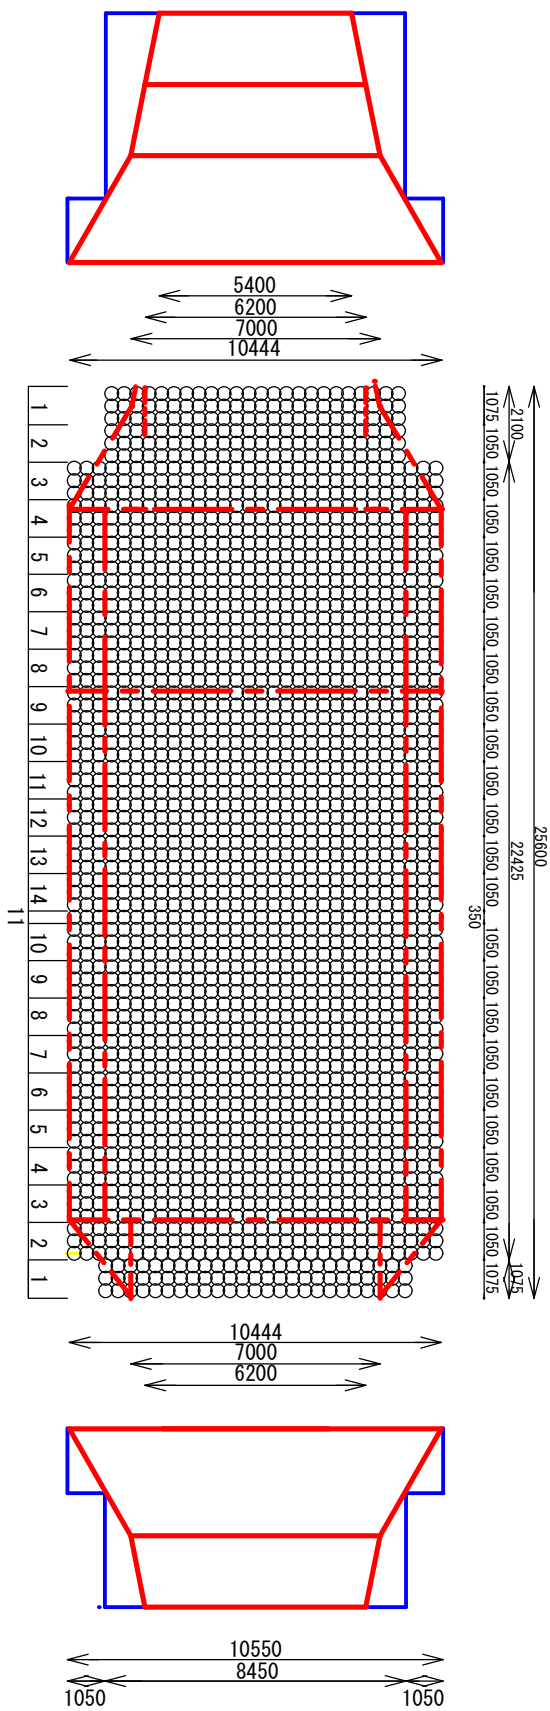

改良土量計算書

区画	延長	幅	体積m ³
R1	4.75~0.20 3.71m (平均)	1.075	8.45
R2	5.85~0.20 5.54m (平均)	1.05	8.45
R3	6.95~0.85 6.10m	1.05	8.45
R4	7.20~1.90 5.30m	1.05	8.45
R5	7.20~2.20 5.00m	1.05	8.45
R6	7.20~2.20 5.00m	1.05	8.45
R7	7.20~2.20 5.00m	1.05	8.45
R8	7.20~3.00 4.20m	1.05	8.45
R9	7.20~4.05 3.15m	1.05	8.45
R10~R14	7.20~4.20 3.00m	5.25	8.45
// 端部	7.20~5.40 1.80m	12.625	2.10
L1	5.70~2.20 3.50m	1.075	8.70
L2	6.75~2.30 4.49m	1.05	8.45
L3	7.20~4.05 3.15m	1.05	8.45
L4~L11	7.20~4.20 3.00m	7.75	8.45
// 端部	7.20~5.40 1.80m	9.80	2.10
改良土量			896.75
// 端部			333.66