


計画平面図

S=1:250

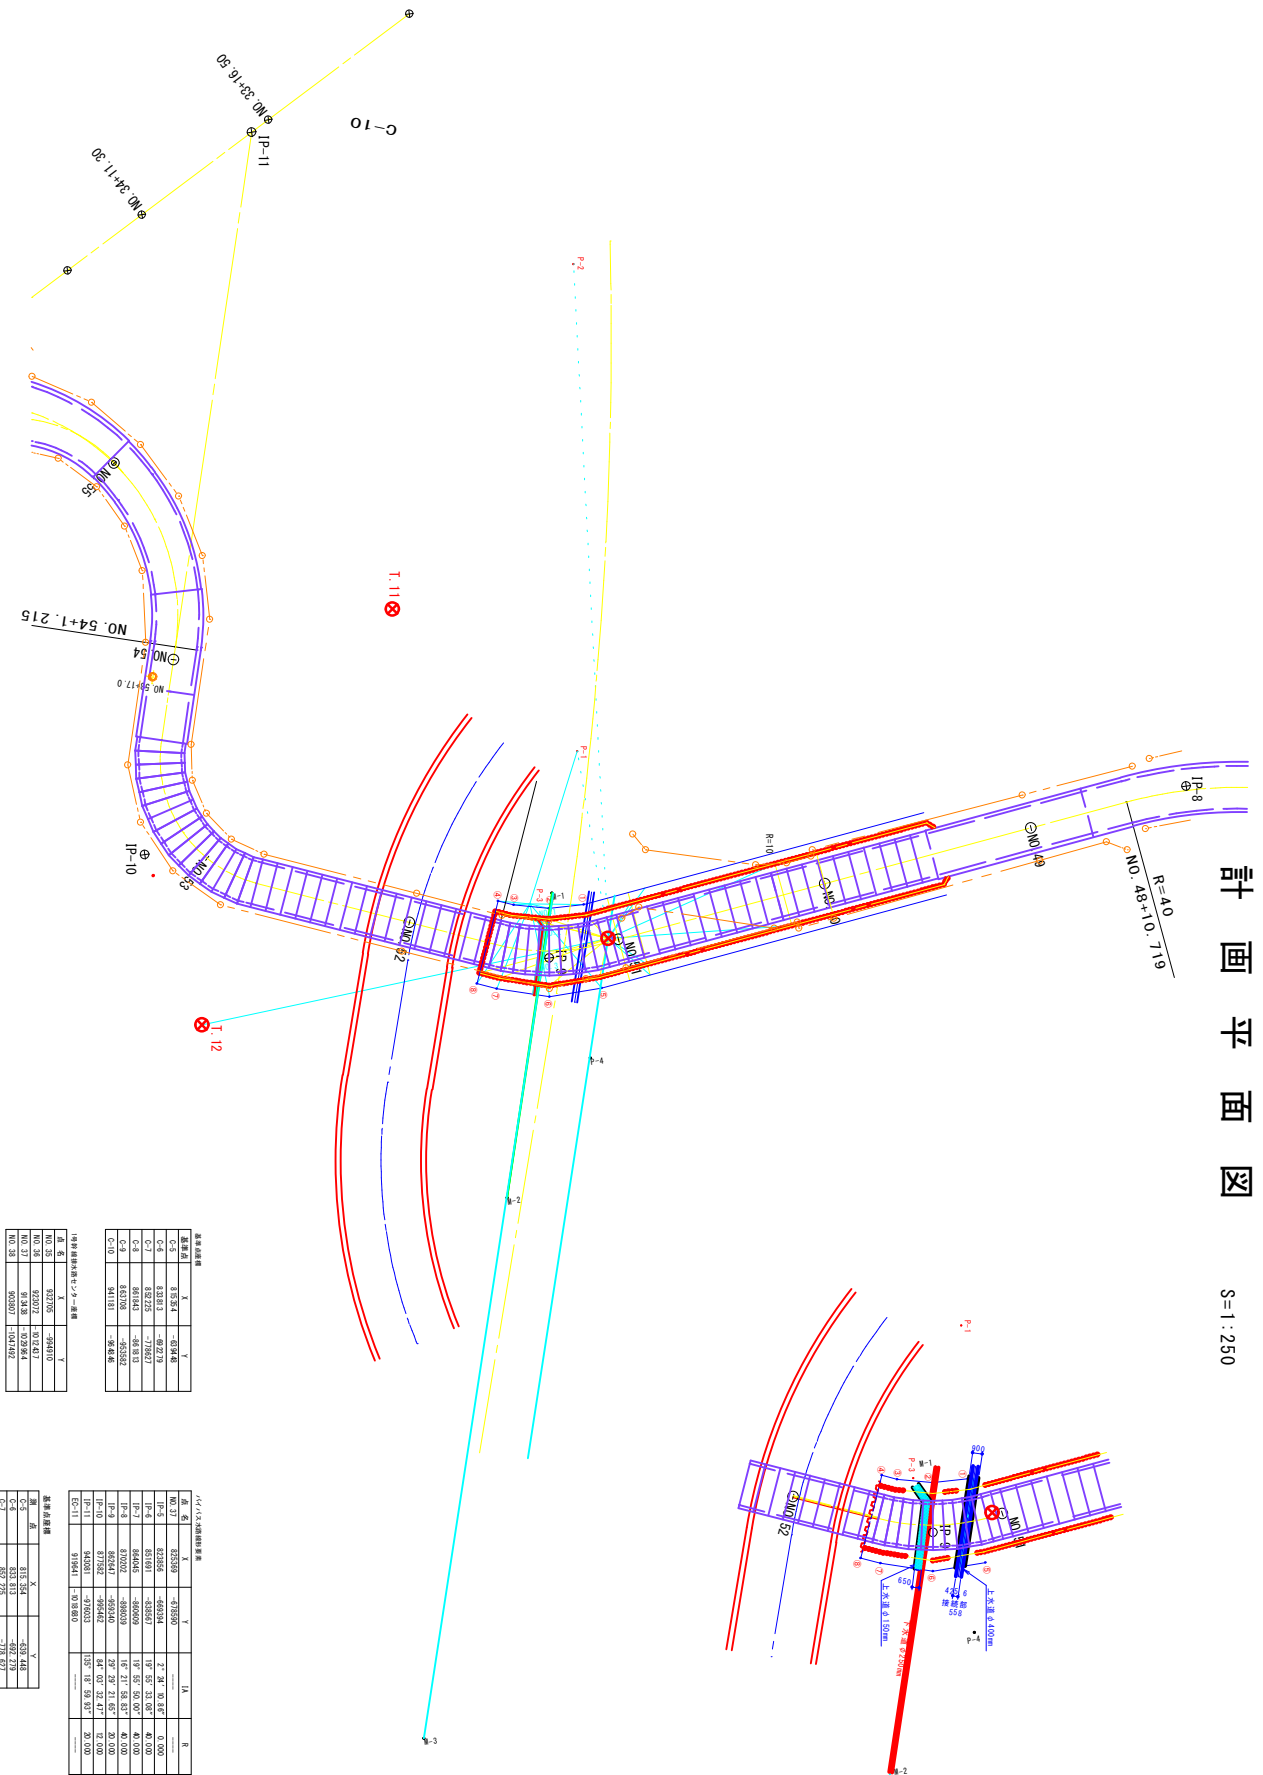








